

NOTES:

Do not scale - Verify all dimensions before commencing work. Report any suspected discrepancies or omissions. All dimensions are in cm.


Project / Client:
Project No. 3
Name Client Name

Site Address:
Address Line 1
Address Line 2
Address Line 3

Contact No:
Client Contact Number

Drawn By: LP
Checked By:
Date: 08/04/20
Scale: 1:20 @ A4

Drawing No. / Revisions:
000 / NA

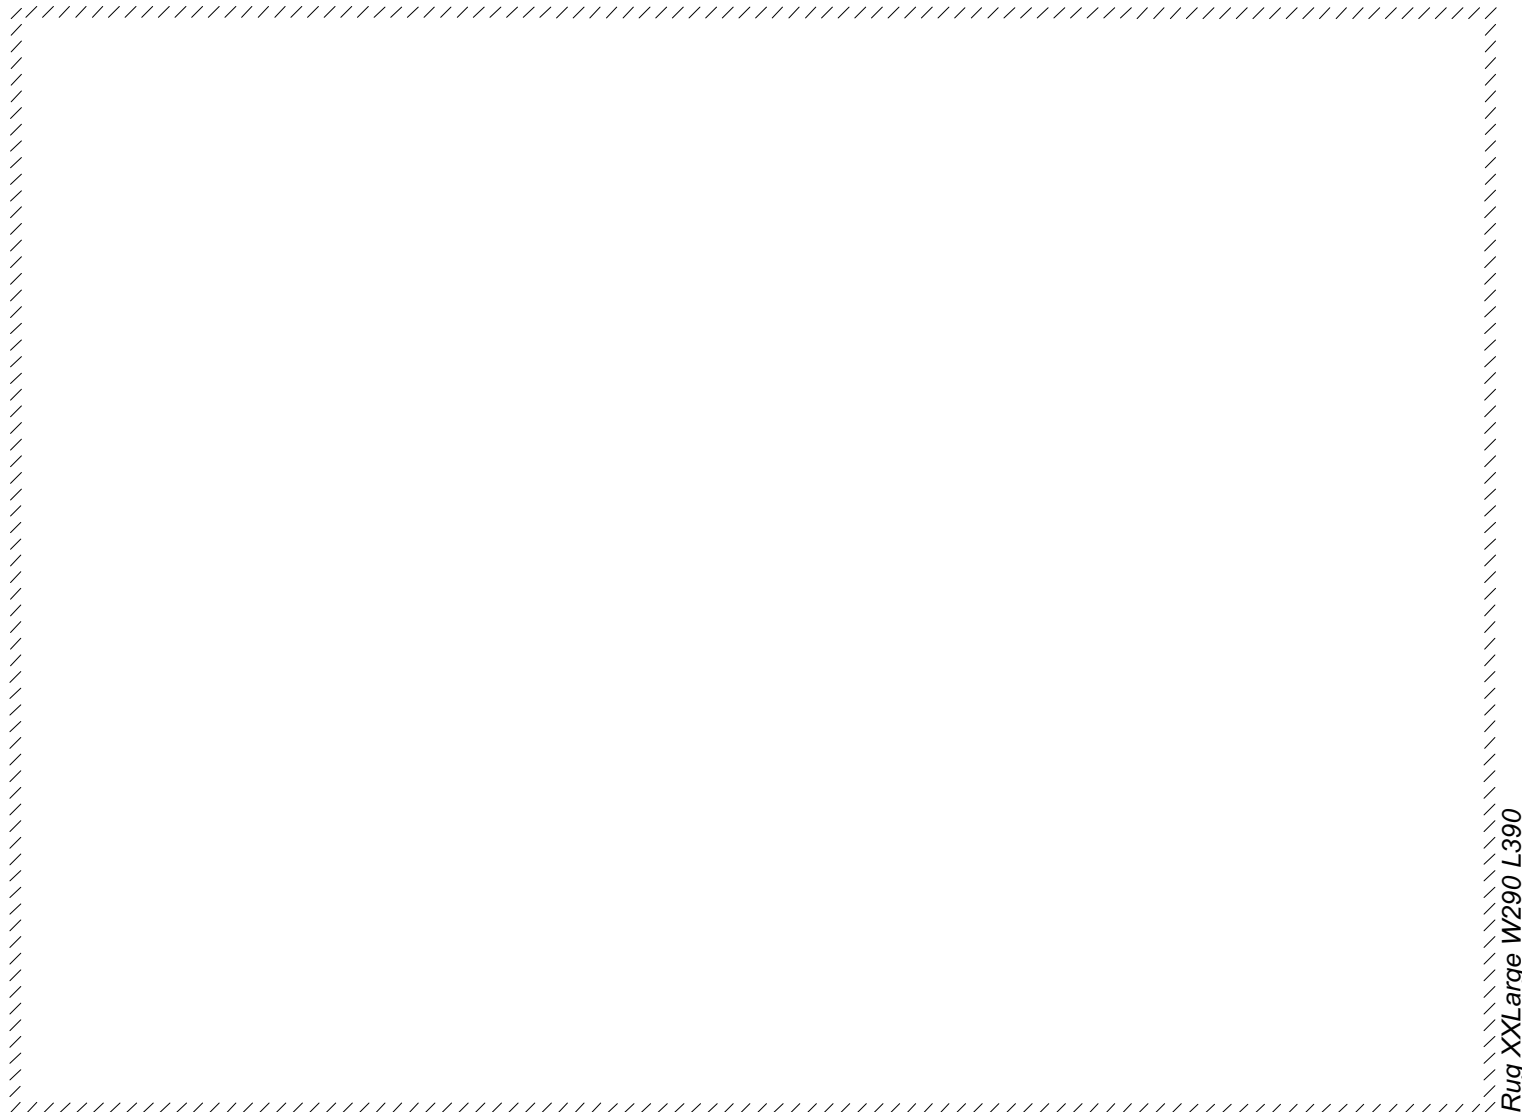

16

Rugs 3
Scale: 1:20